

Brick / stone /
block masonry /
wattle and daub /
Ekra wall panel



Proposed : MID DAY MEAL KITCHEN DESIGN

Drawing title : Kitchen Plan Option 1a

Drawn by : Vibha Gupta	Checked by : C-1 - VG C-2 - KV
------------------------	--------------------------------

Approved by : KV	Vinyās, 2013.	Date : April 2013
------------------	---------------	-------------------

Scale	180 60	Date: April 2013
-------	--------	------------------

All dimensions are in mm.

Architects


विन्यास Vinyās

Centre for Architectural Research and Design
C-60, Anupam CGHS, B-13 Vasundhara Enclave, Delhi - 110068

C-60, Anupam CGHS, B-13 Vasundhara Enclave, Delhi - 110096.
Phone 011-22628151, 22625747 (tele-fax). Email : vinvascentre@yahoo.co.uk

MDM Kitchen cum Store CONCEPT DESIGN OPTION 1a
for 100 Children in a School
Built-up Area = 20sqm

Annexure 1b

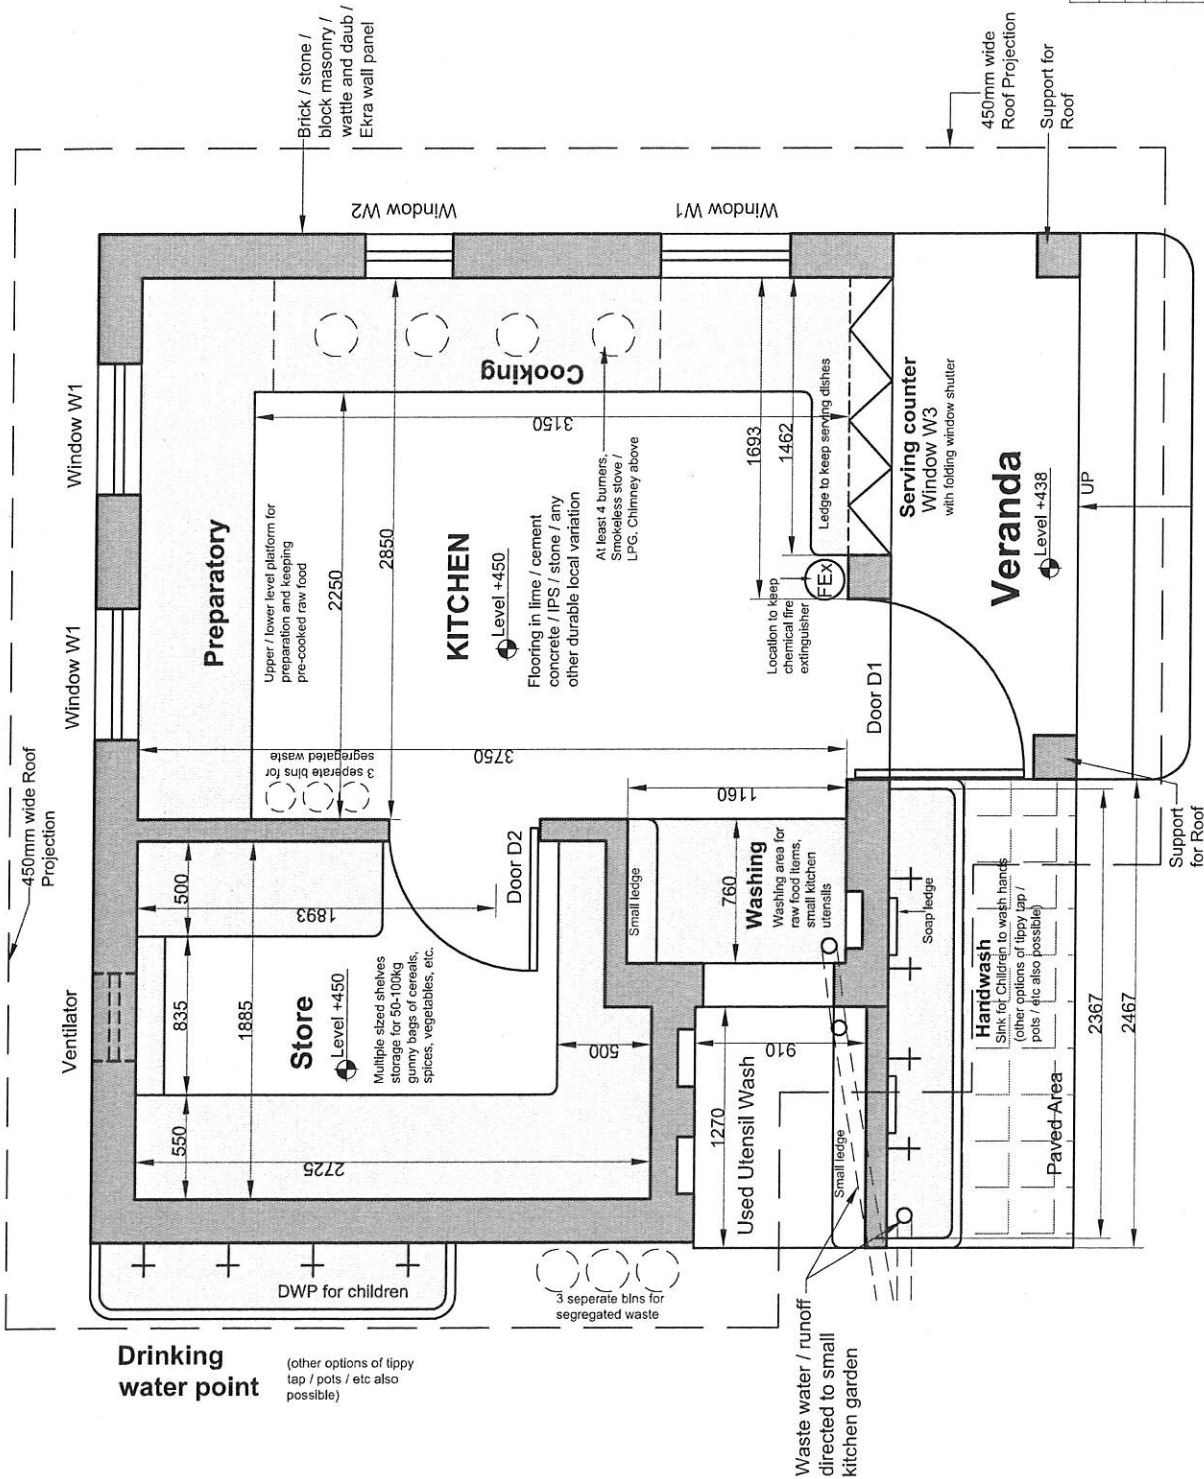

Best Orientation



Satisfactory Orientation



Acceptable Orientation



Proposed : MID DAY MEAL KITCHEN DESIGN

Drawing title : Kitchen Plan Option 1b

Drawn by : Vibha Gupta

Approved by : KV

Scale

All dimensions are in mm.

Architects

Vinyās


Centre for Architectural Research and Design

C-60, Anupam CGHS, B-13 Vasundhara Enclave, Delhi - 110096,

Phone 011-22628151, 22625747 (tel-fax), Email : vinyascentre@yahoo.co.uk

MDM Kitchen cum Store CONCEPT DESIGN OPTION 1b
Built-up Area = 24sqm
for 200 Children in a School

Annexure 1c

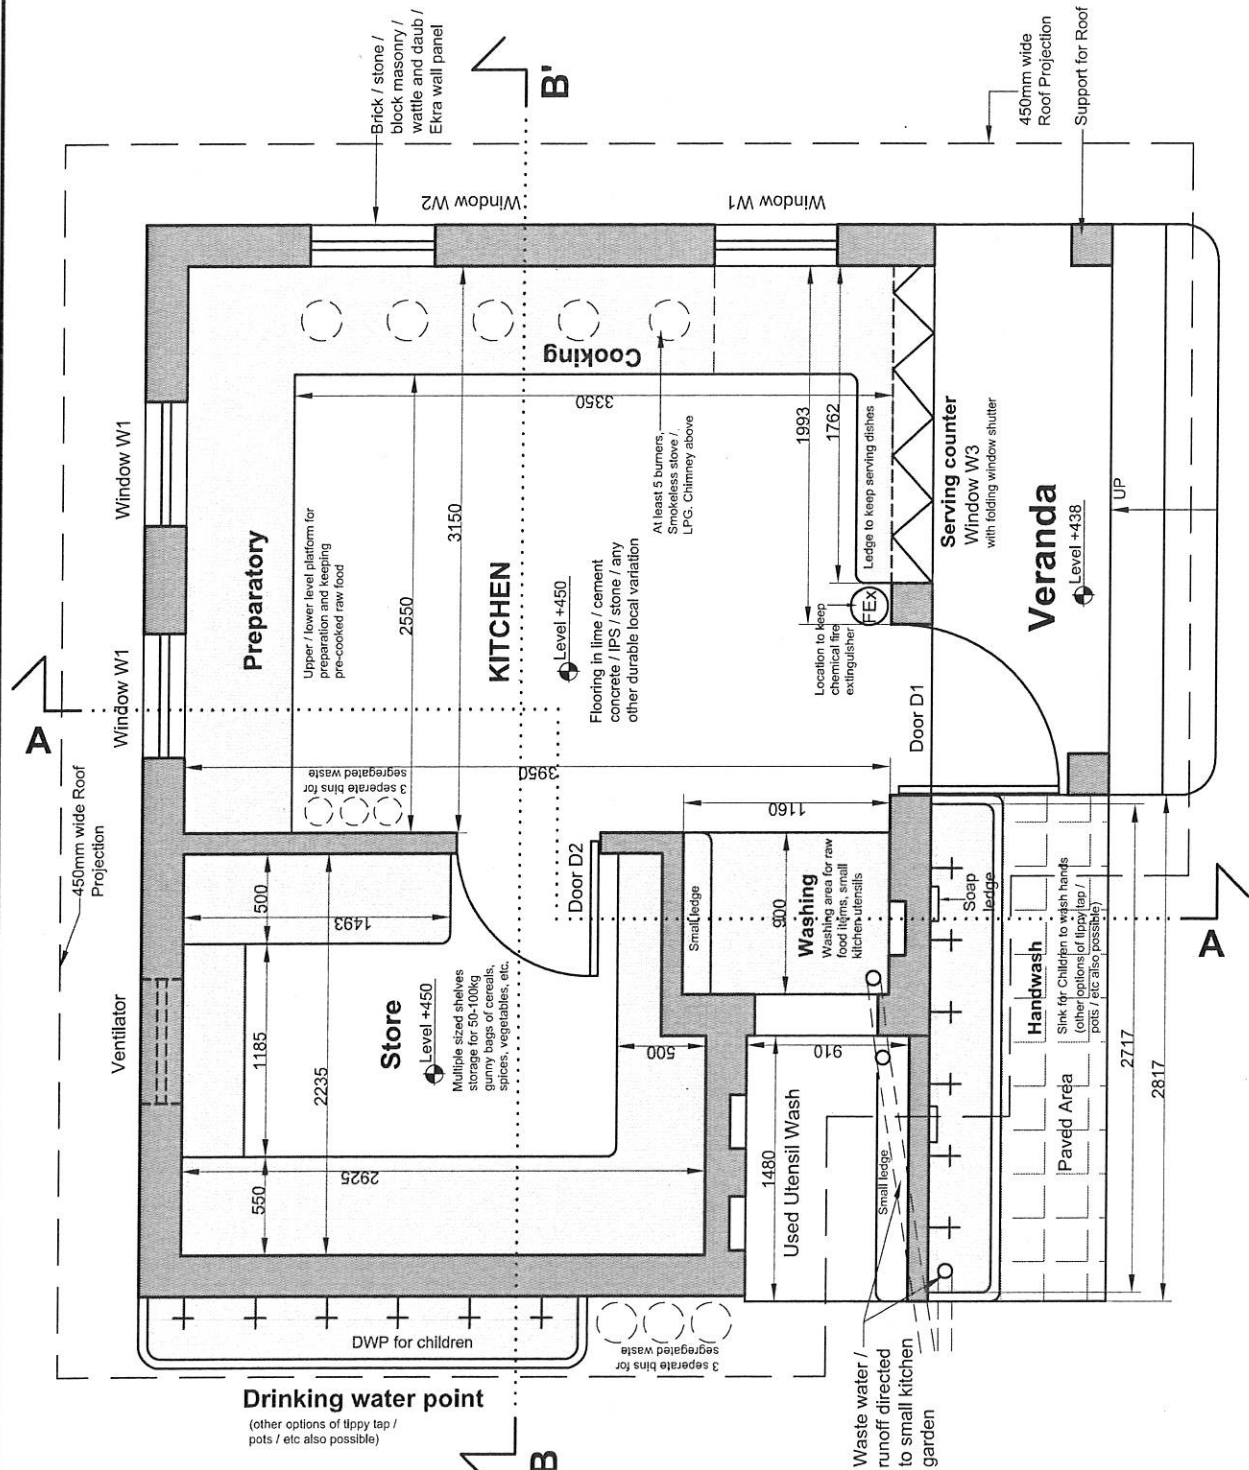

MDM Kitchen cum Store CONCEPT DESIGN OPTION 1c
for 300 Children in a School
Built-up Area = 28sqm

Proposed : MID DAY MEAL KITCHEN DESIGN

Drawing title : Kitchen Plan Option 1c

Drawn by : Vibha Gupta

Checked by : C-1 - VG C-2 - KV

Approved by : KV

Date : April 2013

Scale

All dimensions are in mm.


Architects

विनयस Vinyās


Centre for Architectural Research and Design

C-60, Anupam CGHS, B-13 Vasundhara Enclave, Delhi - 110096.

Phone 011-22628151, 22625747 (tele-fax), Email : vinyascentre@yahoo.co.uk

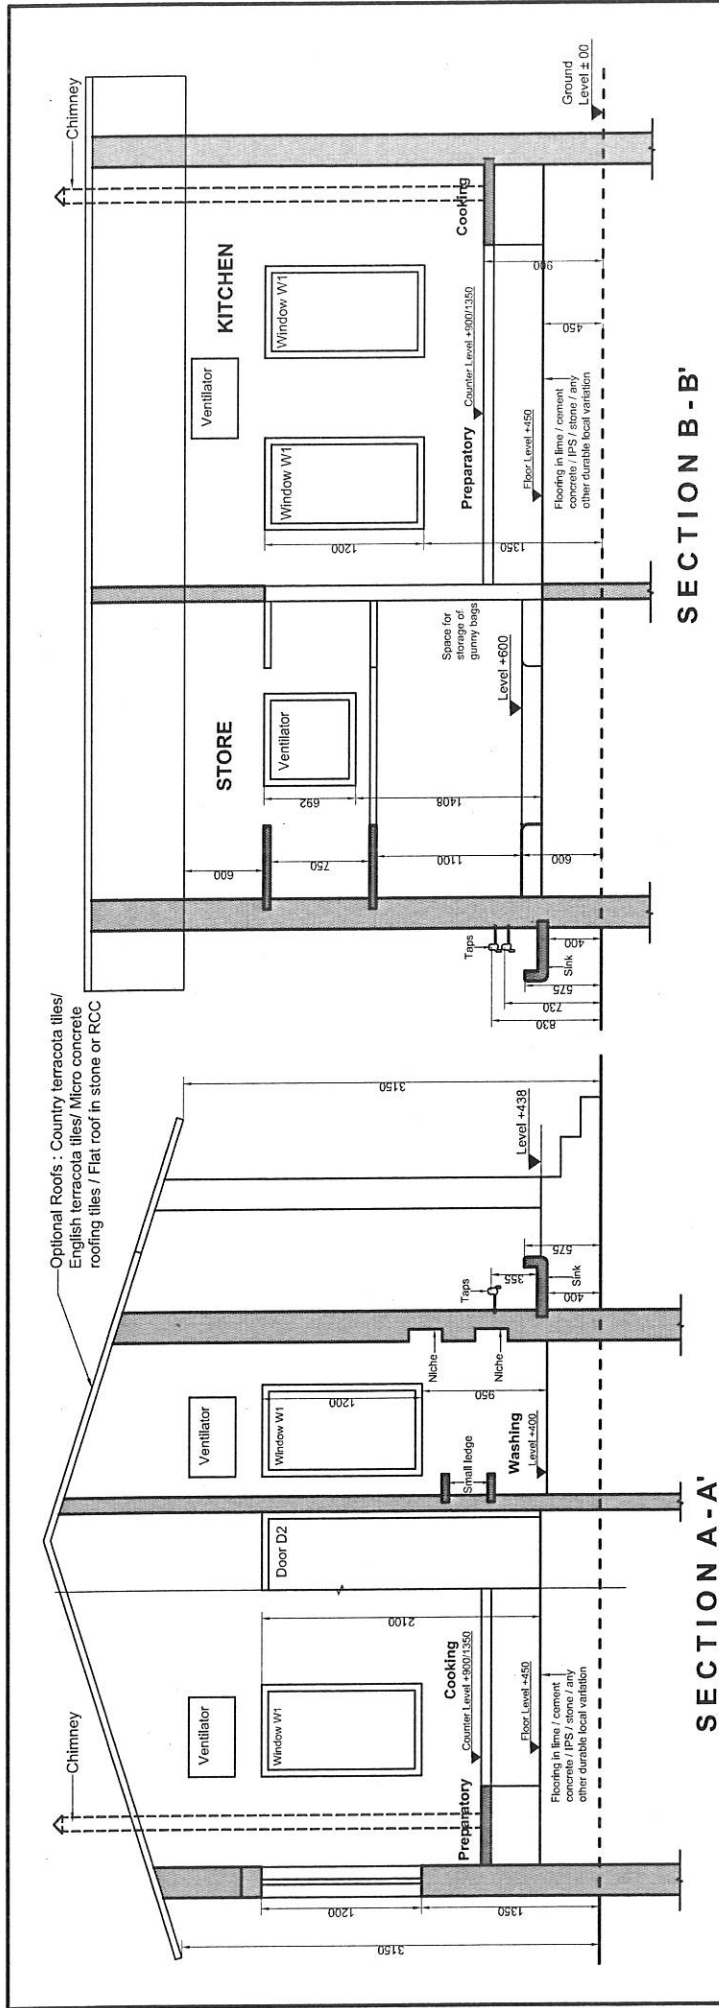


SECTION B-B'

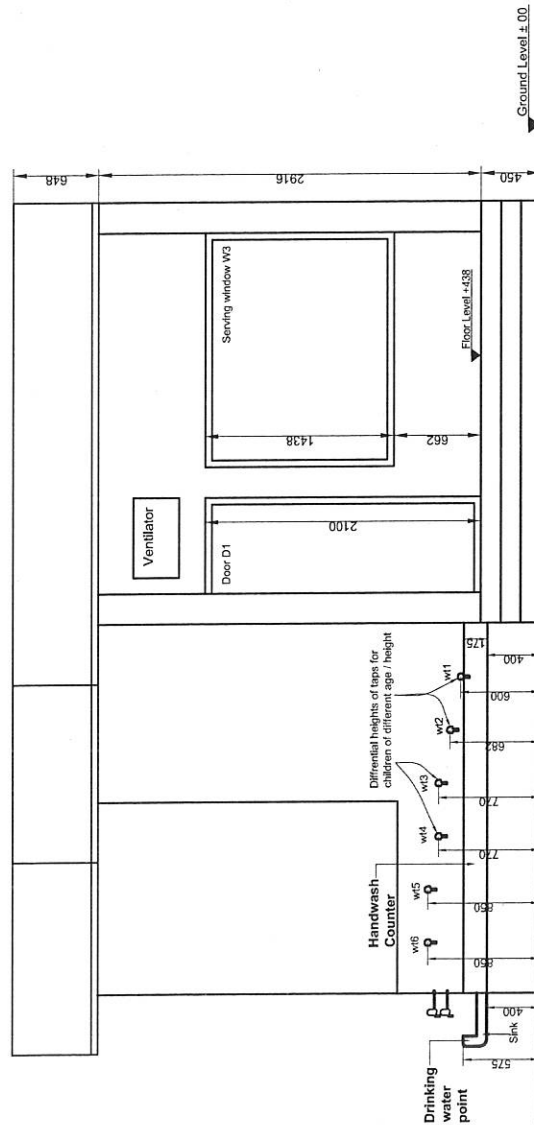


Annexure 1d

Proposed : MID DAY MEAL KITCHEN DESIGN			
Drawing title : Kitchen Elevation & Sections of Option 1			
Drawn by : Vibha Gupta	Checked by : C-1 - VG C-2 - KV		
Approved by : KV	© Vinyās, 2013.	Date : April 2013	
Scale			
All dimensions are in mm.			
Architects			
विन्यास Vinyās Centre for Architectural Research and Design C-60, Anupam CGHS, B-13 Vasundhara Endave, Delhi - 110096. Phone 011-2628151, 2262547 (tel-lex), Email : vinyascentre@yahoo.co.uk			

FRONT ELEVATION of MDM KITCHEN UNIT

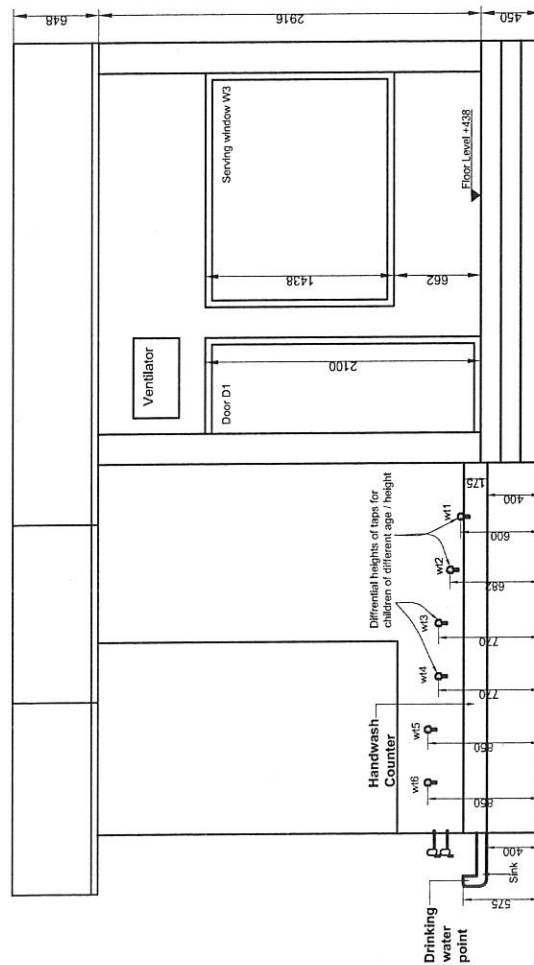

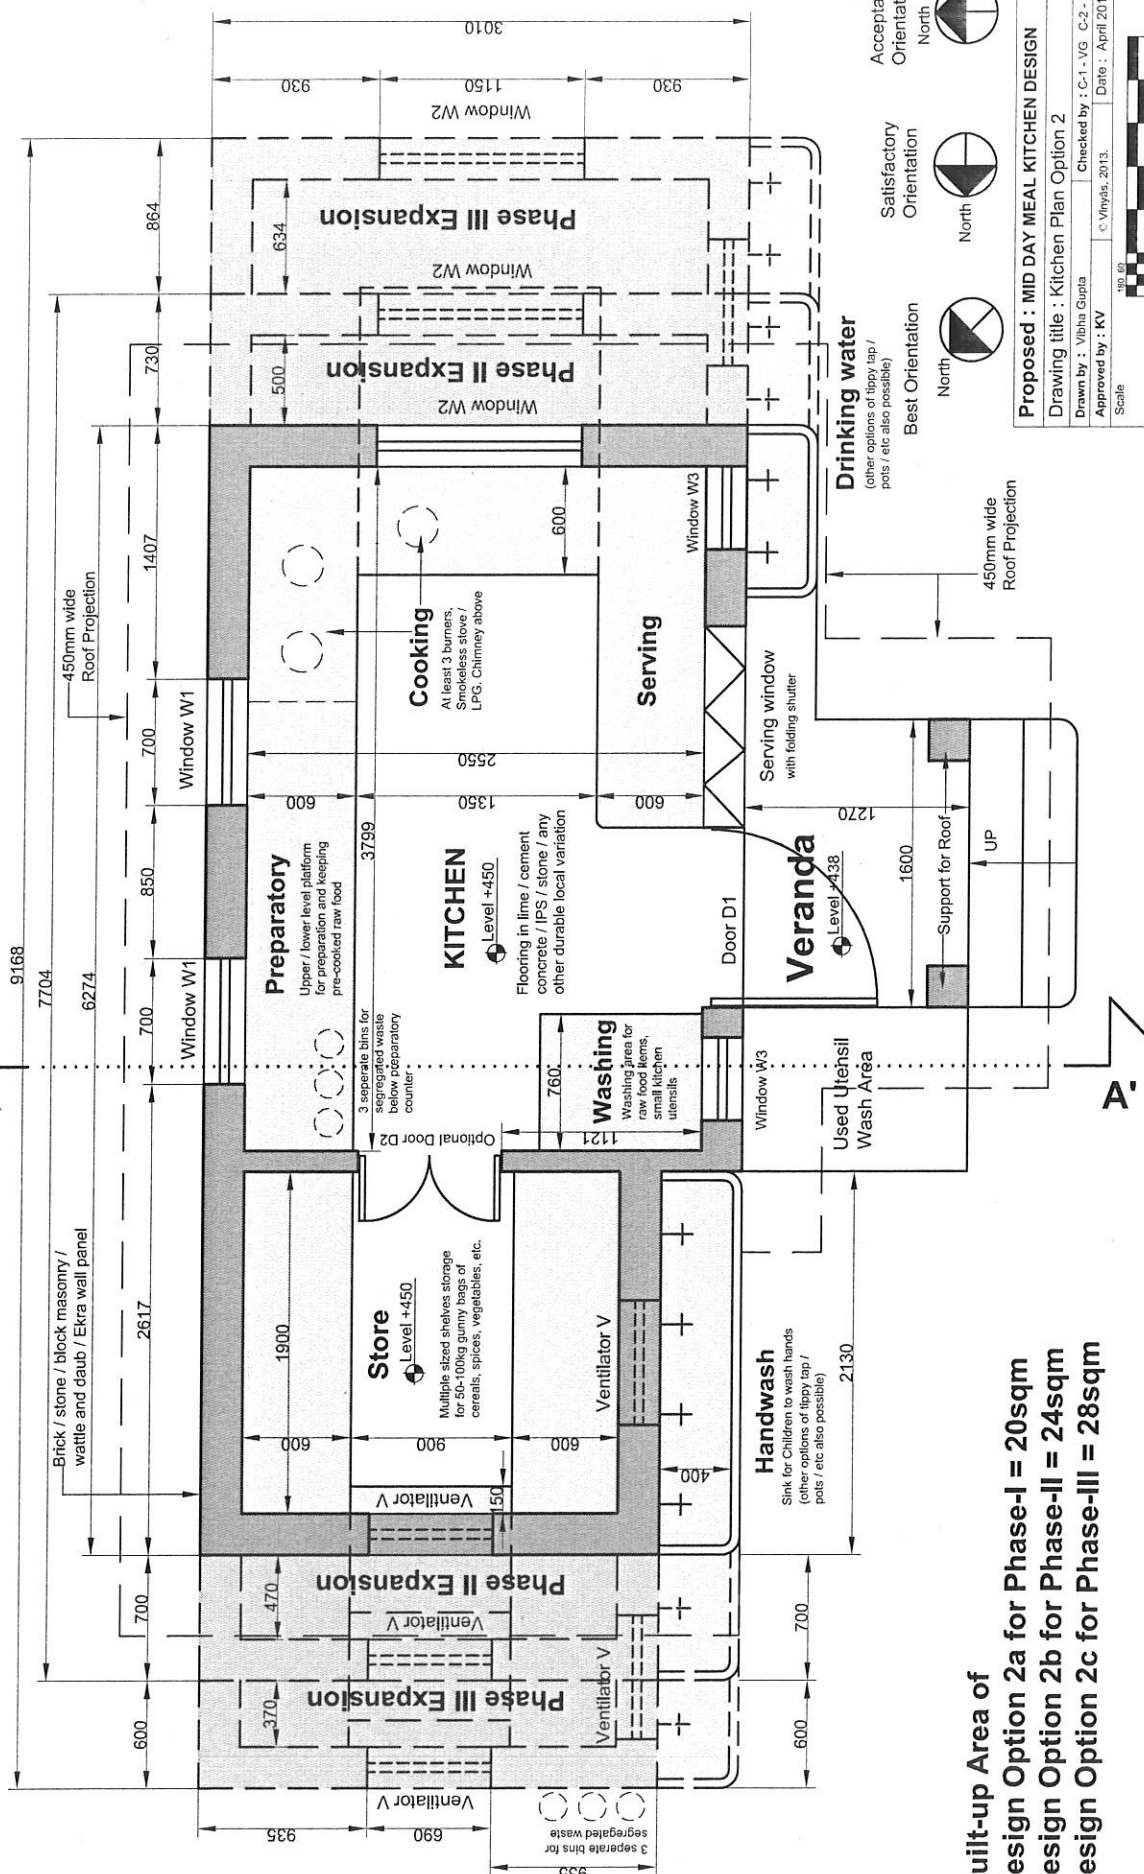

Built-up Area of
Design Option 2a for Phase-I = 20sqm
Design Option 2b for Phase-II = 24sqm
Design Option 2c for Phase-III = 28sqm

MDM Kitchen cum Store CONCEPT DESIGN OPTION 2 for 100 - 300 Children in a School

Architects
विन्यास Vinyās

Centre for Architectural Research and Design
C-60, Anupam CGHS, B-13 Vasundhara Enclave, Delhi - 110096.
Phone 011-22628451, 22625747 (tele-fax). Email : vinvascentre@yahoo.co.uk

Proposed : MID DAY MEAL KITCHEN DESIGN

Drawing title : Kitchen Plan Option 2

Drawn by : Vibha Gupta	Checked by : C-1 - VG C-2 - KV
------------------------	--------------------------------

Approved by : KV	c Vinyás, 2013,	Date : April 2013
Scale	180 60	

Scale

All dimensions are in mm.


Architects

विन्यास Vinyās

Centre for Architectural Research and Design
C-60, Anupam CGHS, B-13 Vasundhara Enclave, Delhi - 110096.
Phone 011-22628451, 22625747 (tele-fax). Email : vinvascentre@yahoo.co.uk

Optional Roofs : Country terracota tiles/
English terracota tiles/ Micro concrete
roofing tiles / Flat roof in stone or RCC

V-shed-roof

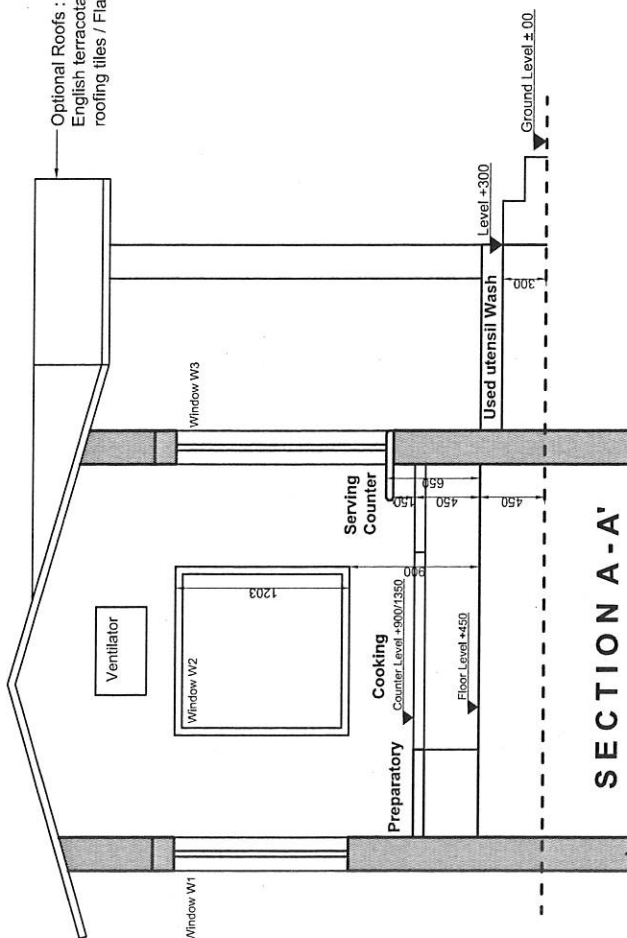

Proposed : MID DAY MEAL KITCHEN DESIGN

Drawing title : Kitchen Elevation & Section of Option 2

Drawn by : Vibha Gupta	Checked by : C-1 - VG C-2 - KV
------------------------	--------------------------------

Approved by : KV	C Vinvãs. 2013.	Date : April 2013
------------------	-----------------	-------------------

Scale	225 75
-------	--------

All dimensions are in mm.

Architects

2000

वन्द्योऽसौ Vinyas

Centre for Architectural Research and Design

C-60, Anupam CGHS, B-13 Vasundhara Enclave, Delhi - 110096.

Phone 011-22628151, 22625747 (tele-fax). Email : vinyascentre@yahoo.co.uk